


# MISHAWAKA AVENUE STREETSCAPE IMPROVEMENTS


## CITY OF MISHAWAKA, INDIANA


CONCEPTUAL STREETSCAPE PLAN

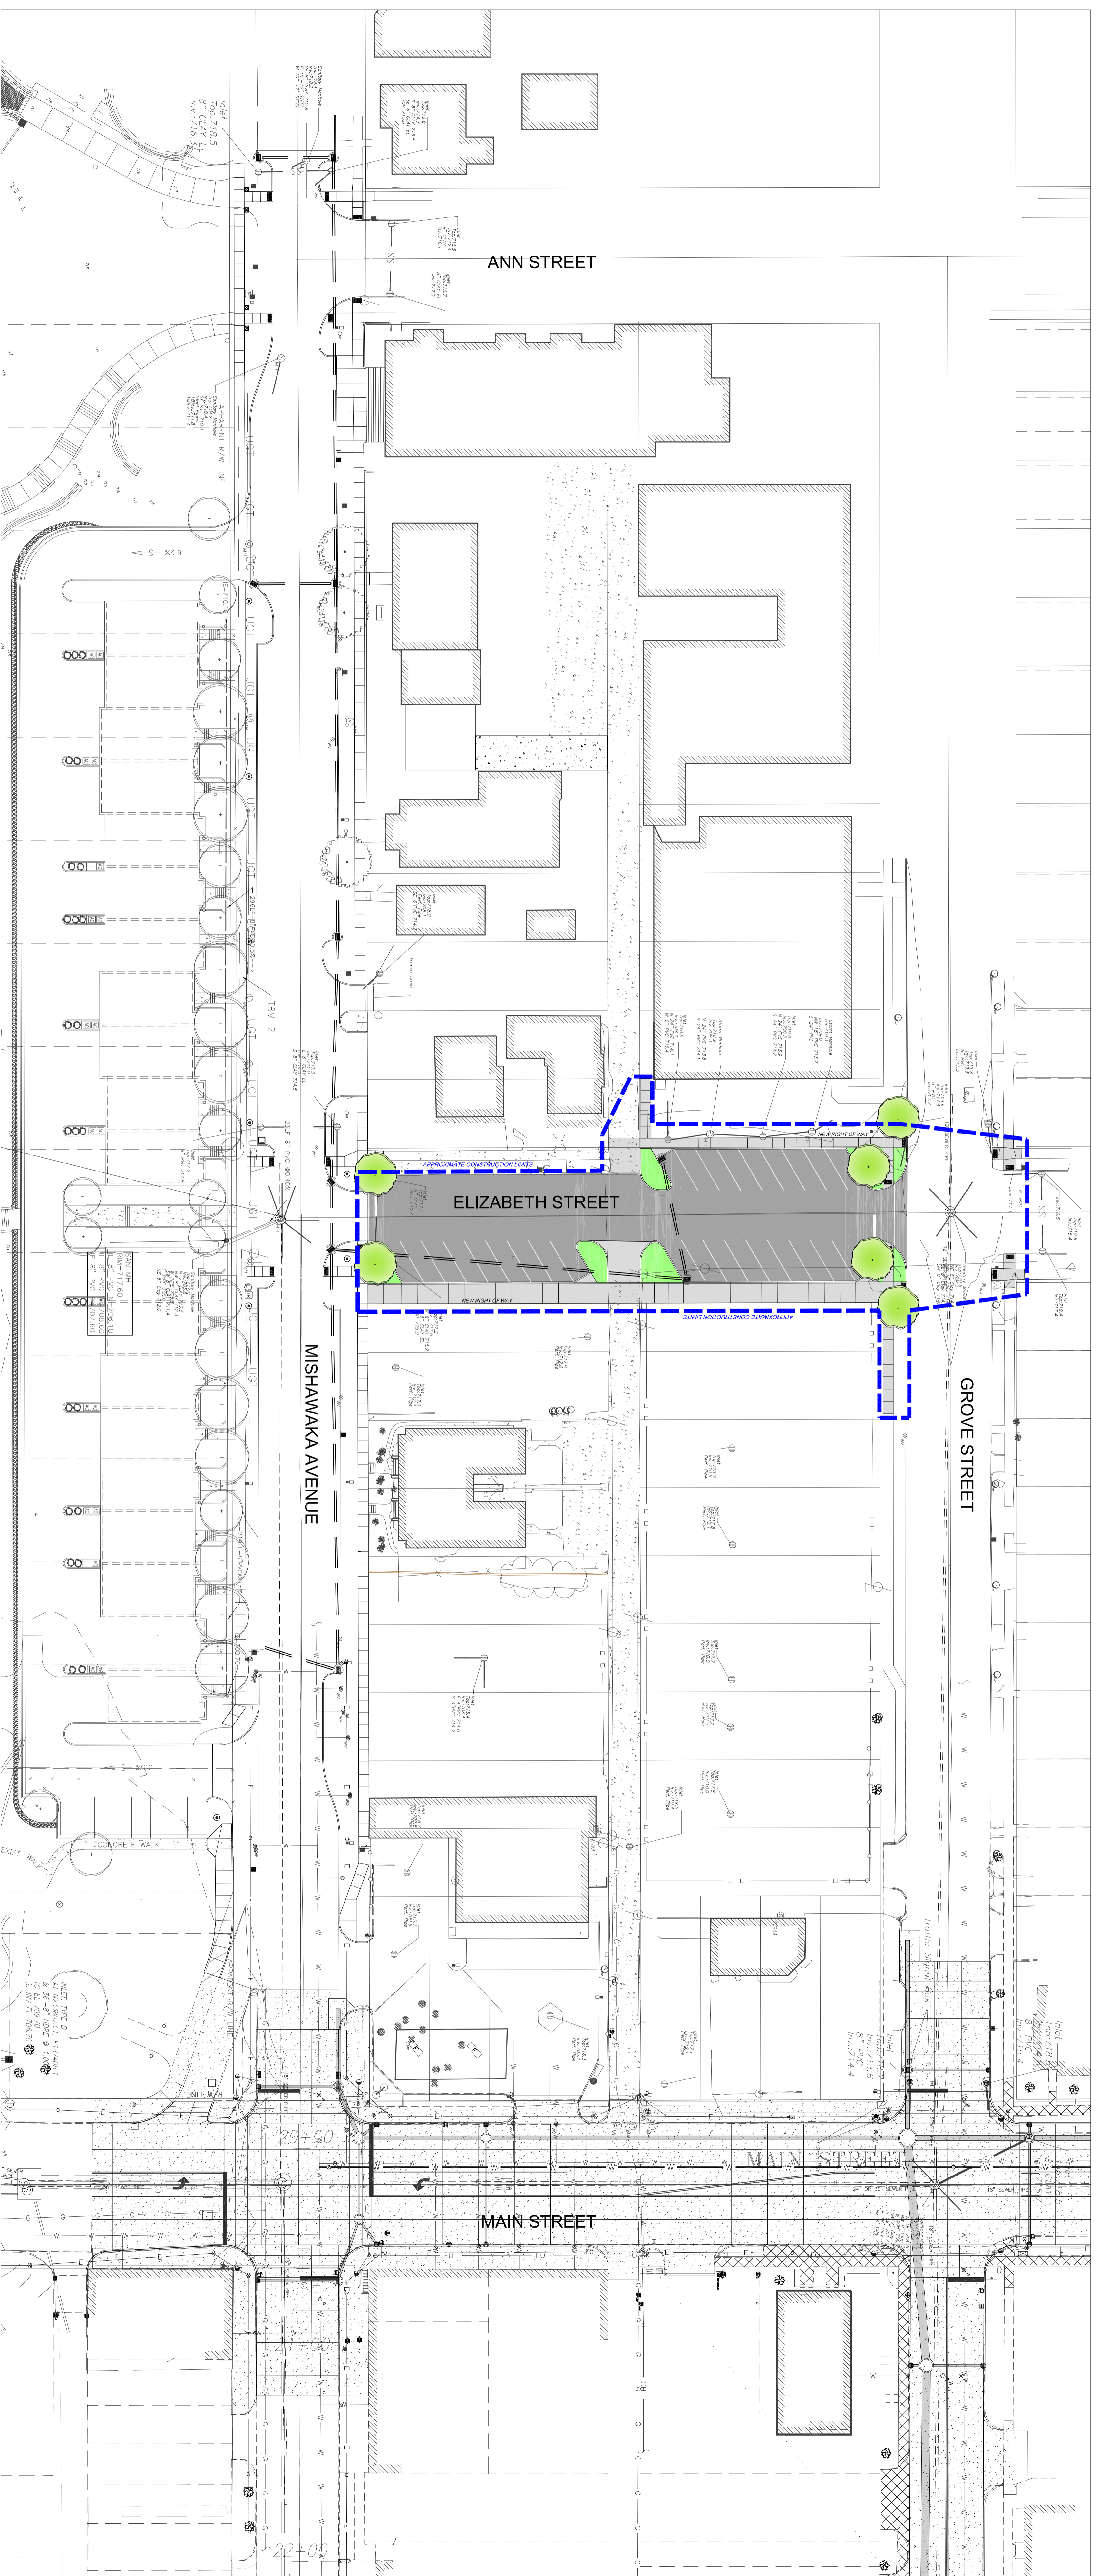

April 29, 2009

### PHASE 2

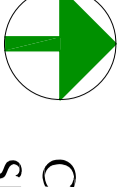
**CONCEPTUAL SITE PLAN**  
 NORTH  
 SCALE: 1"=30'-0"  
 CLIENT: City of Mishawaka  
 LOCATION: Mishawaka Avenue

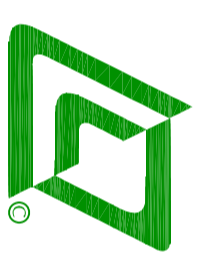

**LEHMAN & LEHMAN**  
Transforming Horizons

510 LINCOLNWAY EAST, SUITE C, MISHAWAKA, IN 46544 TEL: 574.257.0255 FAX: 574.257.1966  
 LANDSCAPE ARCHITECTURE AND PLANNING WWW.LEHMANANDLEHMAN.COM  
 Copyright © 2009 Lehman & Lehman, Inc. All Rights Reserved.